


Tree Identification

NB: tree identification carried out in February; subject to correction when leaves appear!

- Ash *Fraxinus excelsior*
- Elder *Sambucus*
- Hawthorn *Crataegus*
- Holly *Ilex aquifolium*
- HC Horse Chestnut *Aesculus hippocastanum*
- Lime Lime (Common) *Tilia (various)*
- TL1-22 Lime Avenue *Tilia platyphyllos 'rubra'*
- Oak *Quercus robur*
- Scots pine *Pinus sylvestris*
- Syc Sycamore *Acer pseudoplatanus*
- Yew *Taxus baccata*

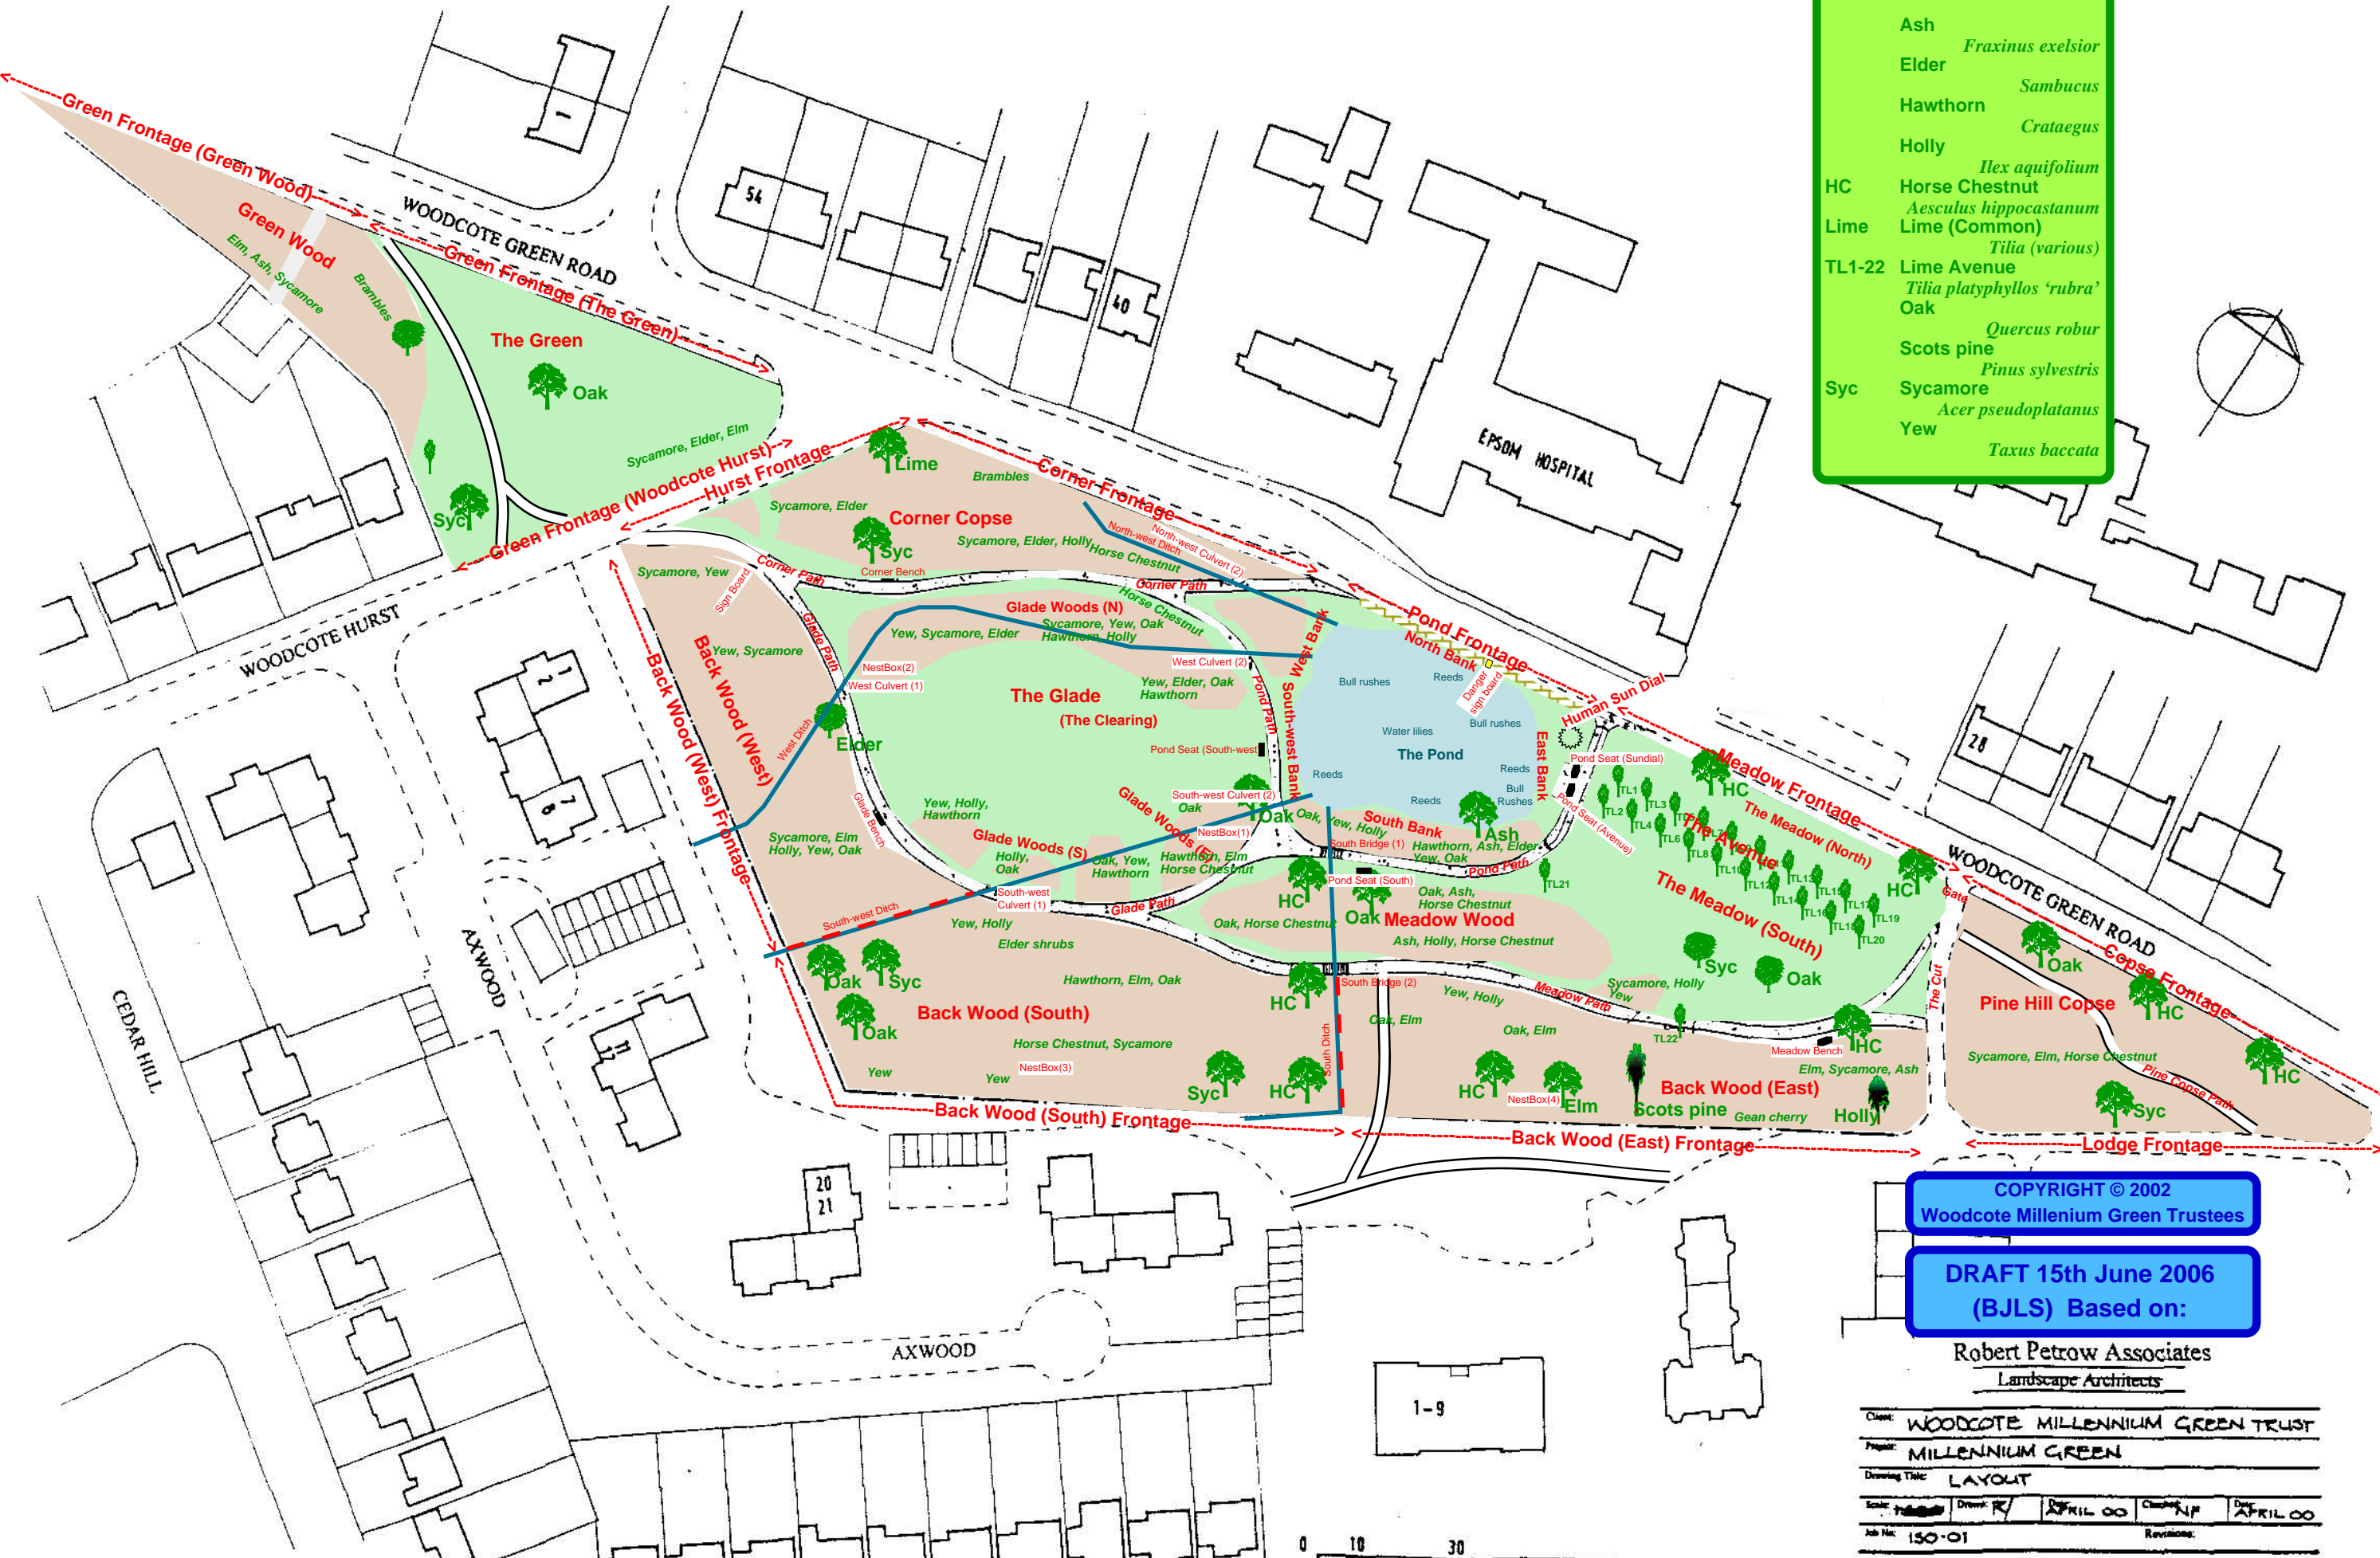

COPYRIGHT © 2002
Woodcote Millenium Green Trustees

DRAFT 15th June 2006
(BJLS) Based on:

Robert Petrow Associates
Landscape Architects

Client:	WOODCOTE MILLENNIUM GREEN TRUST				
Project:	MILLENNIUM GREEN				
Drawing Title:	LAYOUT				
Scale:	1:1000	Drawn:	RJ	Checked:	NJP
Job No:	150-01	Date:	APRIL 06	Drawn:	APRIL 06
Revisions:					

57, Lime Grove, New Malden, Surrey, KT3 3TP
Tel: 0181 949 0883 Fax: 0181 949 7639