


### Tree Identification

NB: tree identification carried out in February; subject to correction when leaves appear!

- Ash *Fraxinus excelsior*
- Elder *Sambucus*
- Hawthorn *Crataegus*
- Holly *Ilex aquifolium*
- HC Horse Chestnut *Aesculus hippocastanum*
- Lime Lime (Common) *Tilia (various)*
- TL1-22 Lime Avenue *Tilia platyphyllos 'rubra'*
- Oak *Quercus robur*
- Scots pine *Pinus sylvestris*
- Syc Sycamore *Acer pseudoplatanus*
- Yew *Taxus baccata*

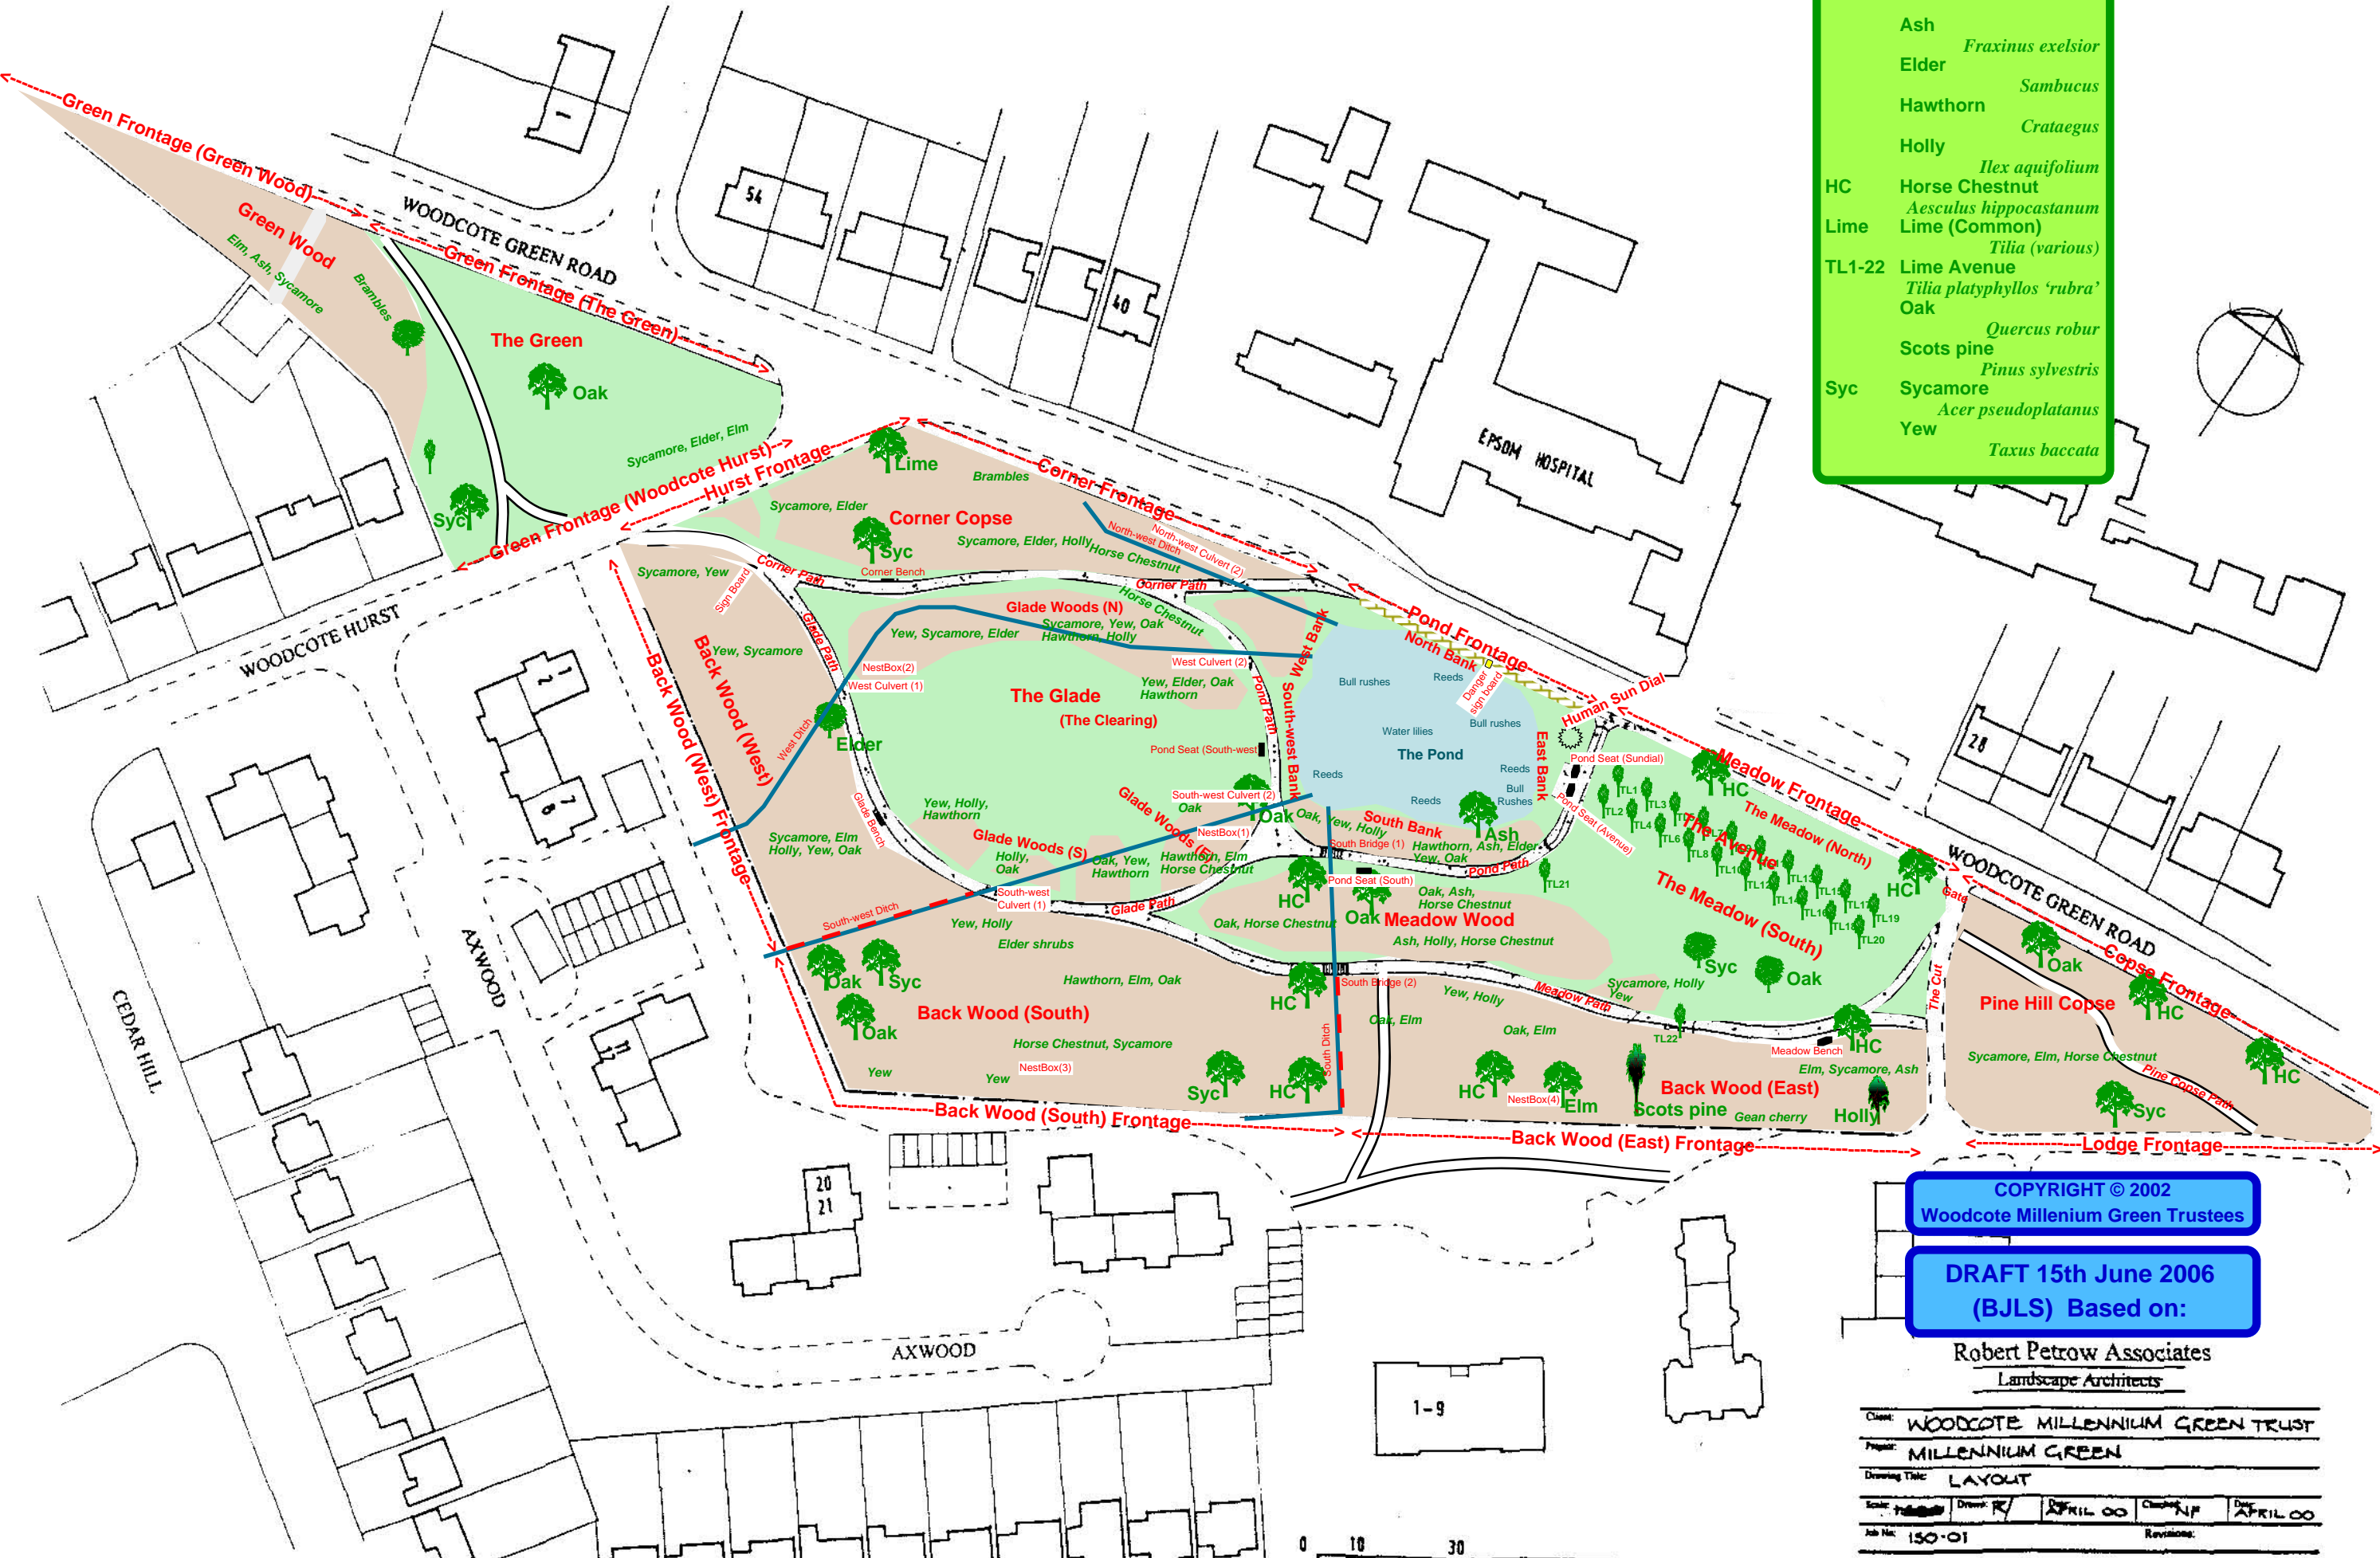

COPYRIGHT © 2002  
Woodcote Millenium Green Trustees

DRAFT 15th June 2006  
(BJLS) Based on:

Robert Petrow Associates  
Landscape Architects

|                |                                 |        |          |            |          |
|----------------|---------------------------------|--------|----------|------------|----------|
| Client:        | WOODCOTE MILLENNIUM GREEN TRUST |        |          |            |          |
| Project:       | MILLENNIUM GREEN                |        |          |            |          |
| Drawing Title: | LAYOUT                          |        |          |            |          |
| Scale:         | 1:1000                          | Drawn: | RJ       | Checked:   | NJP      |
| Job No:        | 150-01                          | Date:  | APRIL 00 | Revisions: | APRIL 00 |

57, Lime Grove, New Malden, Surrey, KT3 3TP  
Tel: 0181 949 0883 Fax: 0181 949 7639

